


# Tab 69 - YELLOW SUPPLEMENTARY ITEM - R-4097 supplemental maps

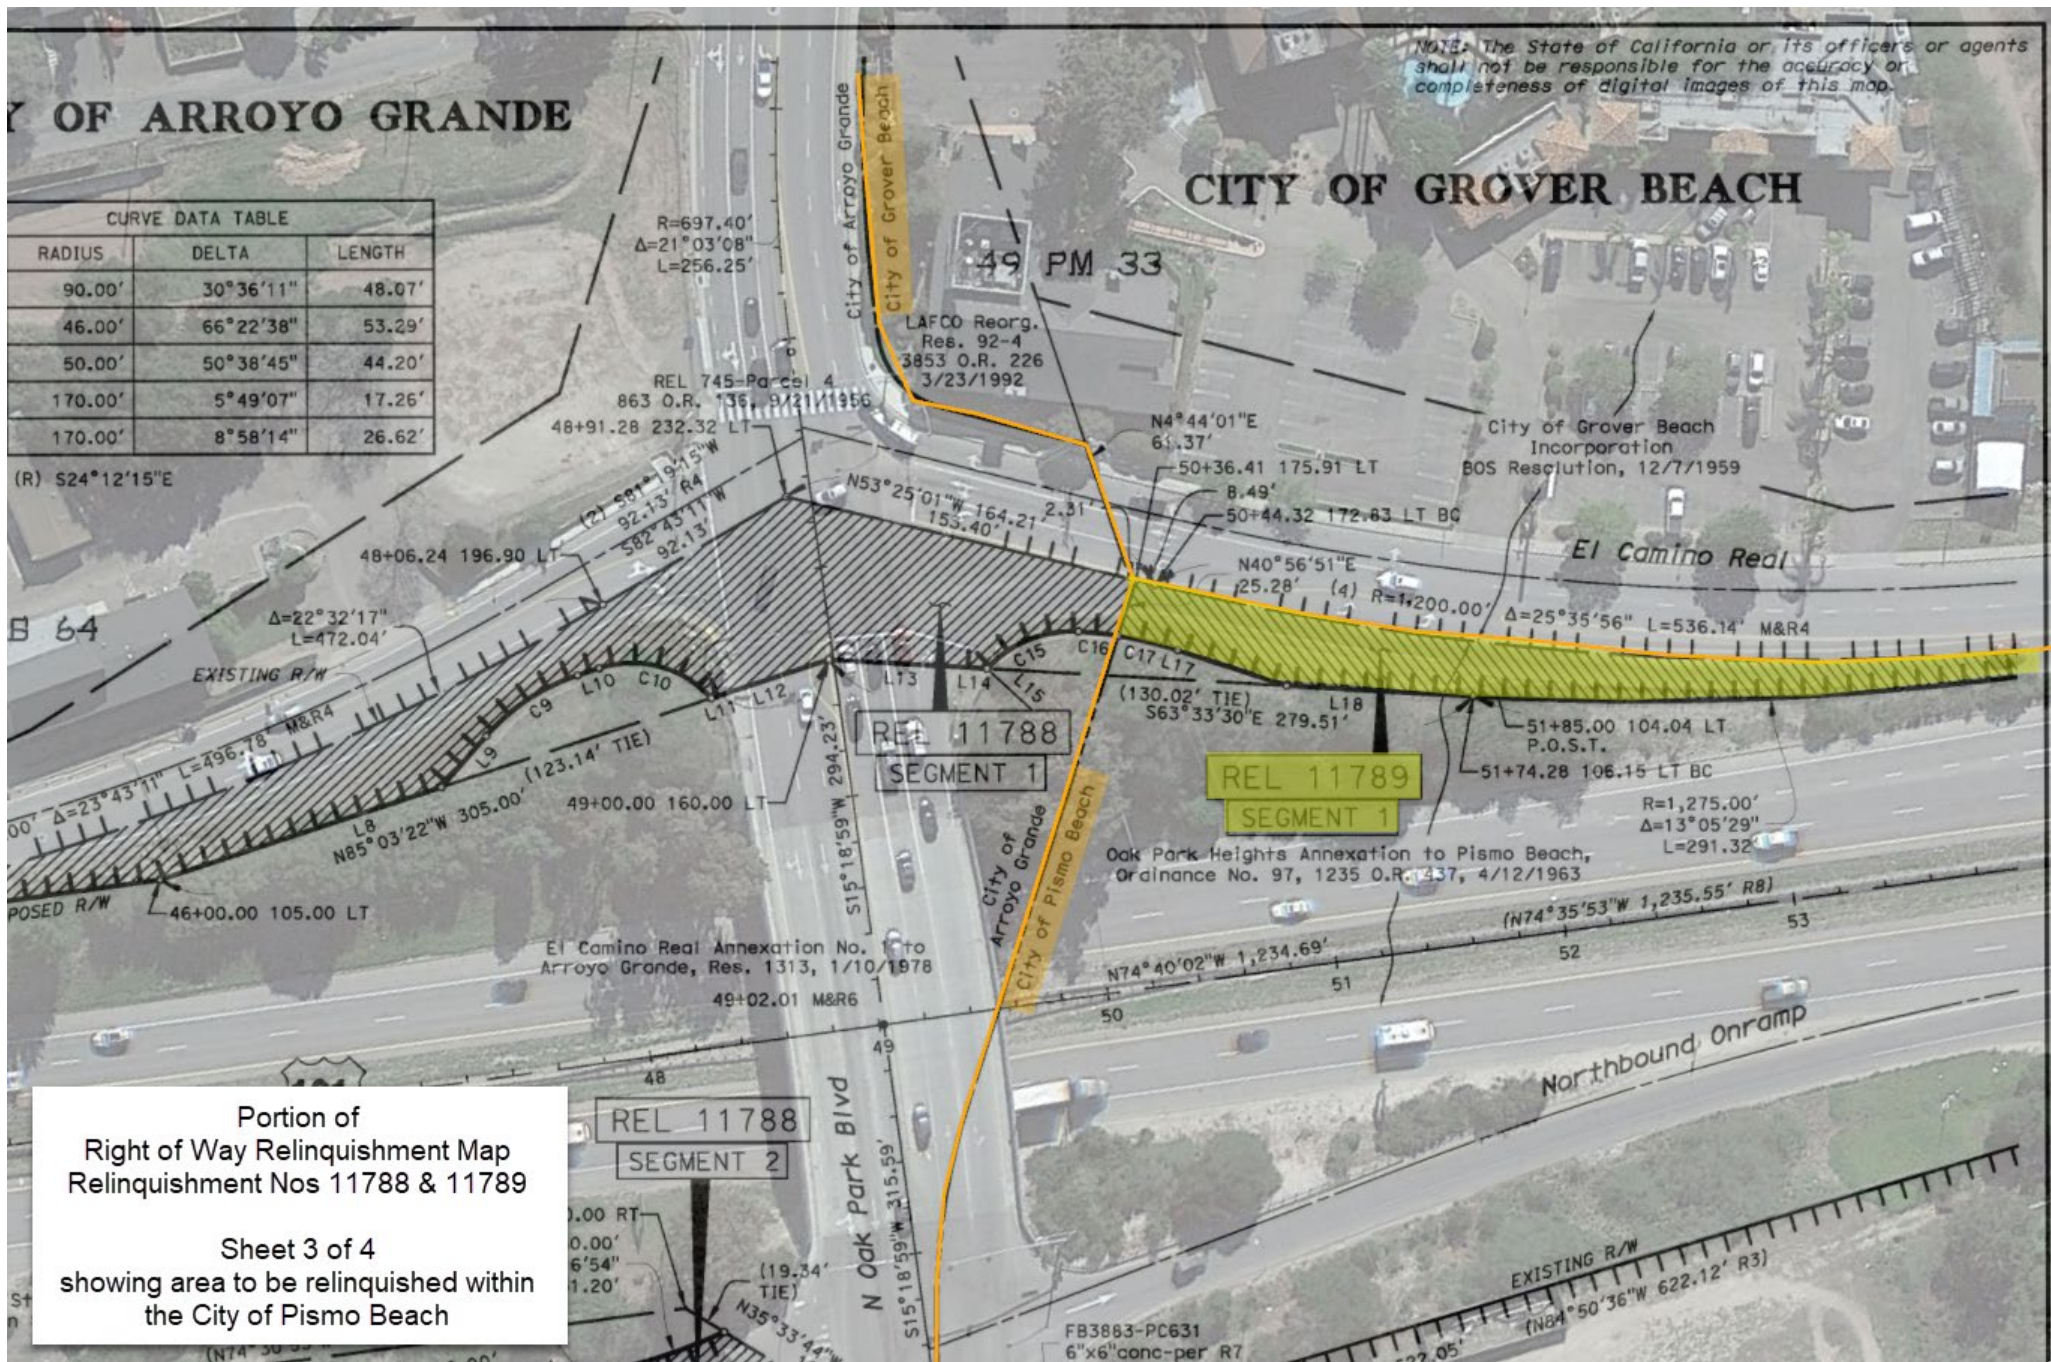



# COUNTY OF SAN LUIS OBISPO

## Rancho Pismo

CITY OF

City of Grover Beach Incorporation  
BOS Resolution, 12/7/1959

(3) N65°26'53"W  
120.29' R4  
N63°56'51"W  
120.29'

REL 745-  
863 O.R. 136  
Point of rotation to  
R/W at 85+49.79  
59+99.54 137.31 LT  
60+68.93 129.6  
72.45'  
71.56'  
47.84'  
N73°17'10"W 21  
60+00.00 125.56 LT  
S78°12'54"E  
27.88'

Reestablished at station and offset  
per Relinquishment 745-Parcel 4, P.O.T.  
55+71.13 94.76 LT

REL 11789  
SEGMENT 1

Oak Park Heights Annexation to Pismo Beach,  
Ordinance No. 97, 1235 O.R. 437, 4/12/1963



Portion of  
Right of Way Relinquishment Map  
Relinquishment Nos 11788 & 11789

Sheet 4 of 4  
showing area to be relinquished within  
the City of Pismo Beach